


M:\2009 Marketing and Business Development\STPUD Recycled Water Facilities Master Plan\STPUD_200906\Figures\Plot\Haugfigures2-2.dwg Jul 01 2009 - 10:13am Figure2-3

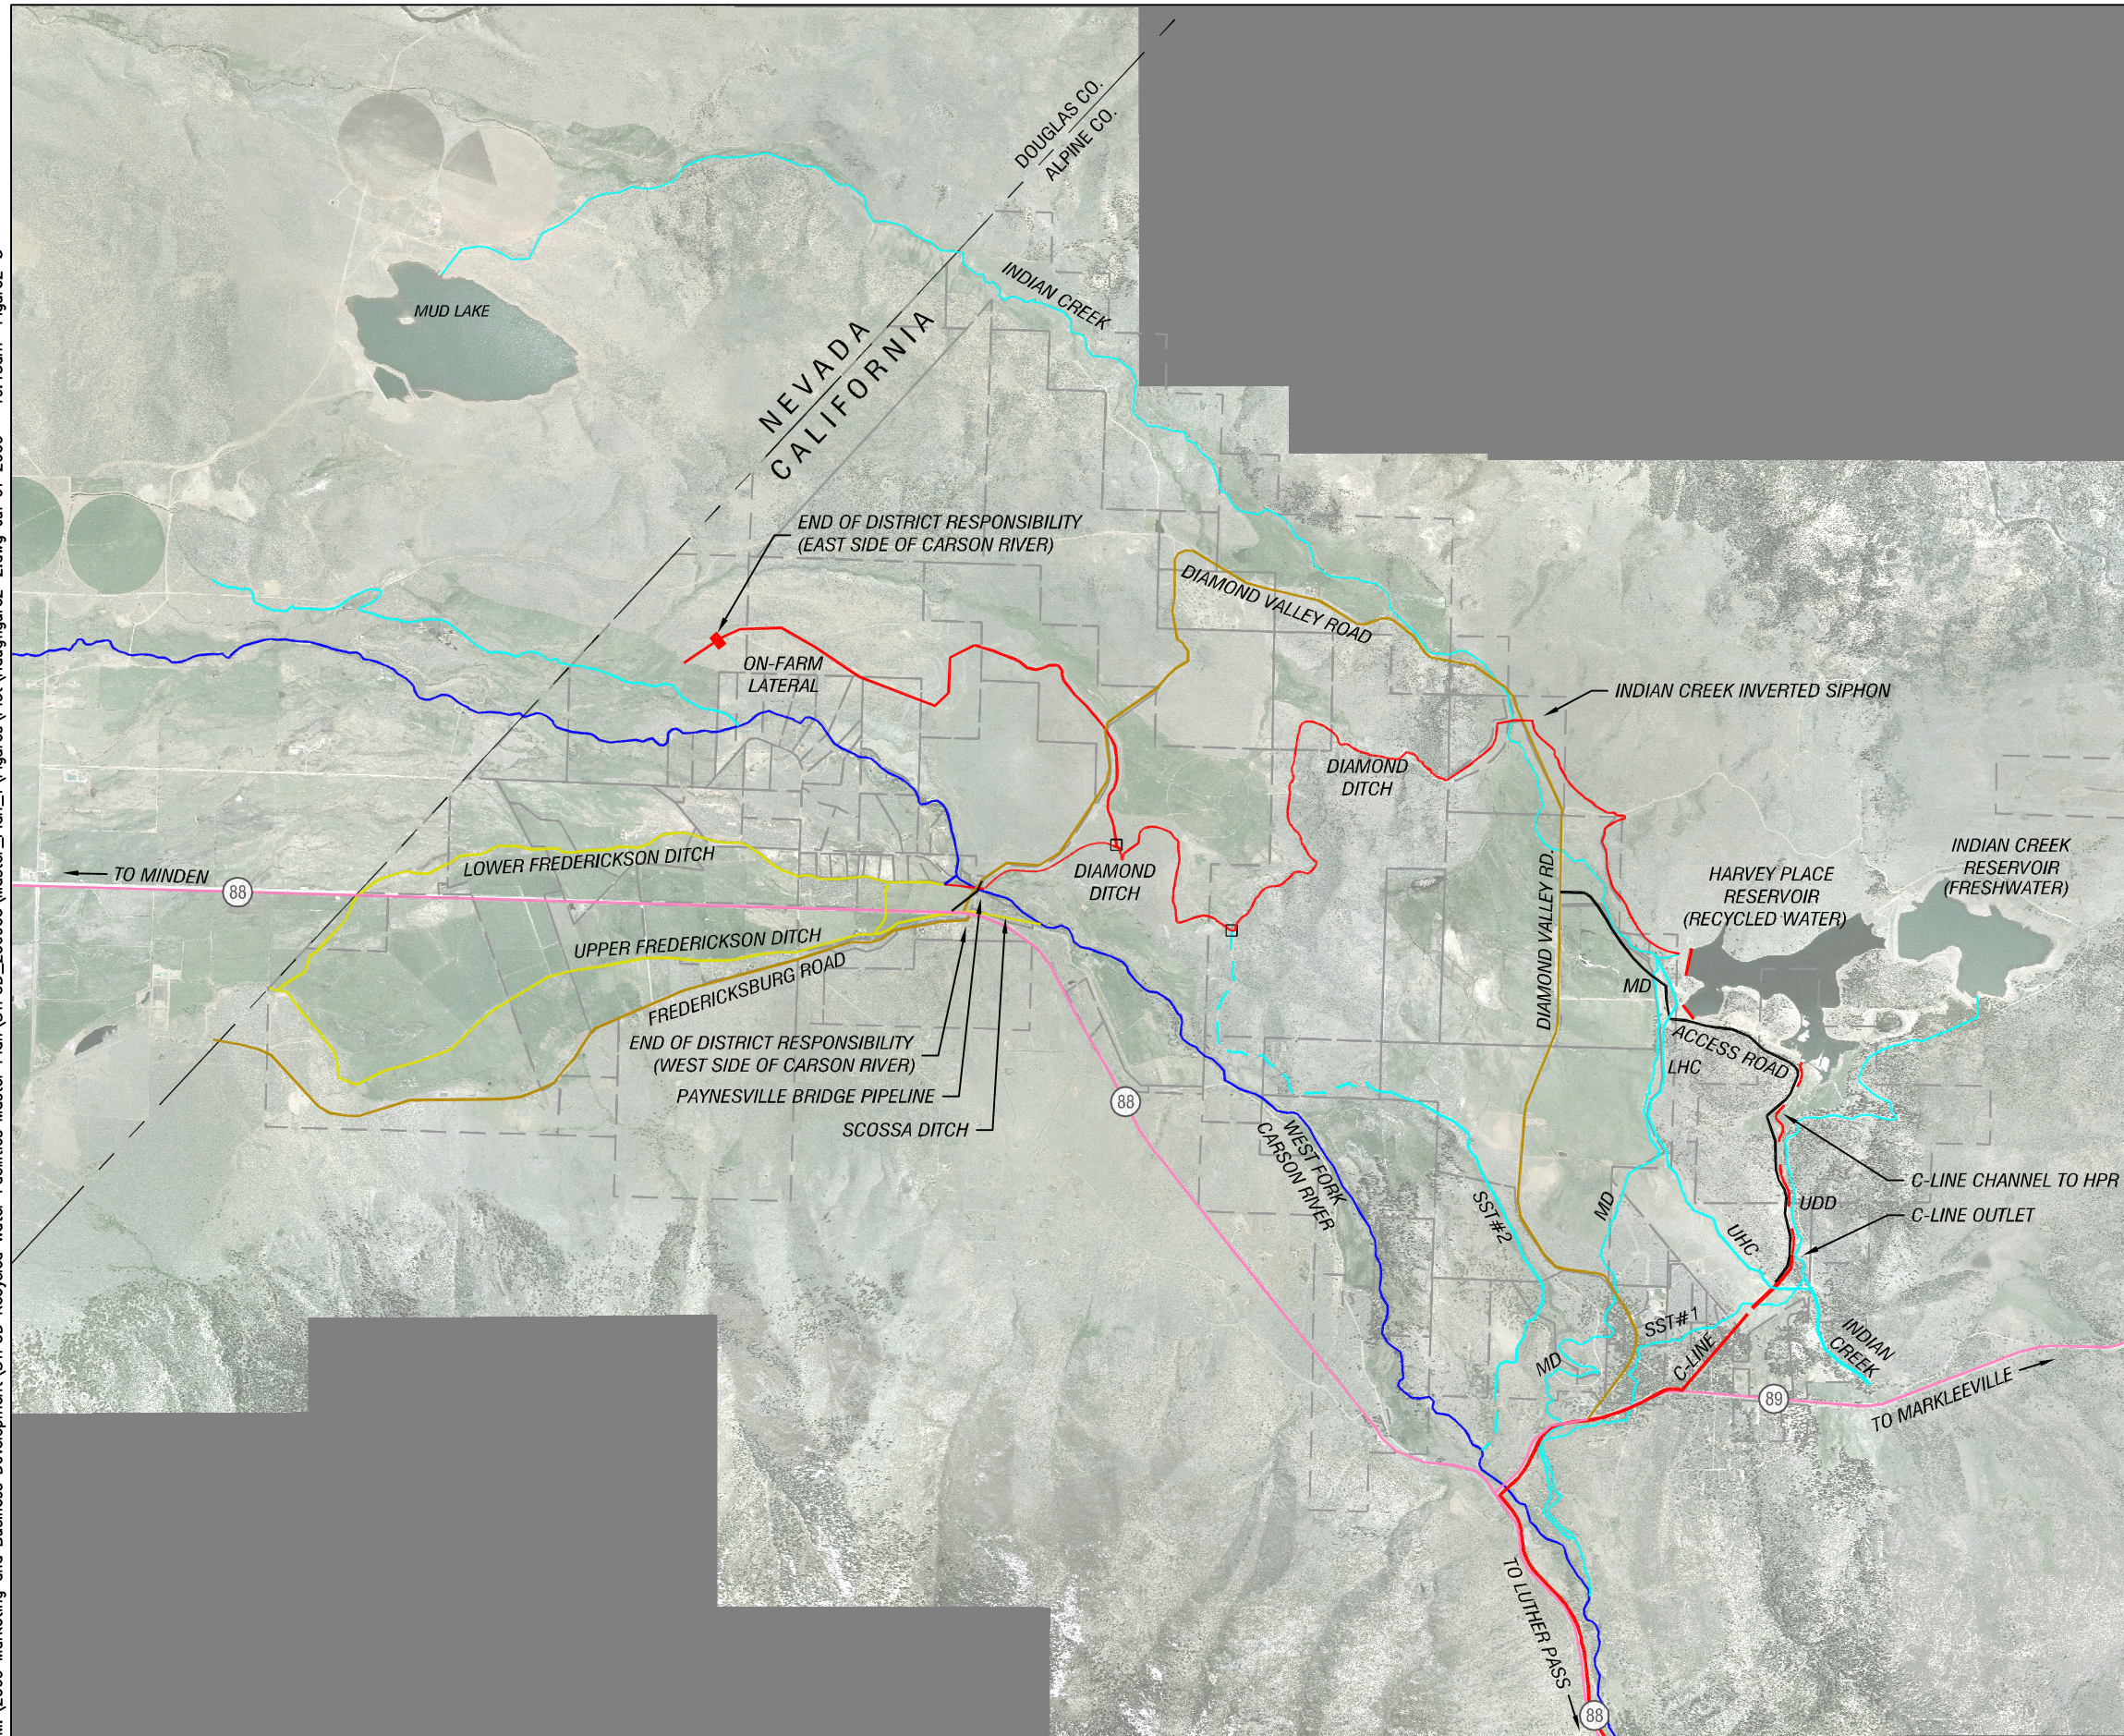

TITLE:
EXISTING RECYCLED WATER
FACILITIES (ALTERNATIVE 1)


FIGURE NO.:
2-3

DATE:
JULY 2009

CLIENT / PROJECT:
SOUTH TAHOE PUBLIC UTILITY DISTRICT
RECYCLED WATER FACILITIES MASTER PLAN
ADMINISTRATIVE E.I.R.

LEGEND

- WEST FORK OF THE CARSON RIVER
- RECYCLED WATER CONVEYANCE
- FRESHWATER CONVEYANCE
- - - EXISTING, UNUSED FRESHWATER CONVEYANCE
- FRESHWATER/RECYCLED WATER CONVEYANCE
- HIGHWAY
- ROADWAY
- LHC LOWER HARVEY CHANNEL
- MD MILLICH DITCH
- SST#1 SNOWSHOE THOMPSON #1 DITCH
- SST#2 SNOWSHOE THOMPSON #2 DITCH
- UDD UPPER DRESSLER DITCH
- UHC UPPER HARVEY CHANNEL

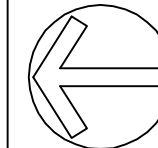

0 2000 4000 8000
1"=4000'

**HAUGE BRUECK
ASSOCIATES**



**POGGEMEYER
DESIGN GROUP**